




REVISION HISTORY			
REV.	DESCRIPTION	DATE	APPROVED

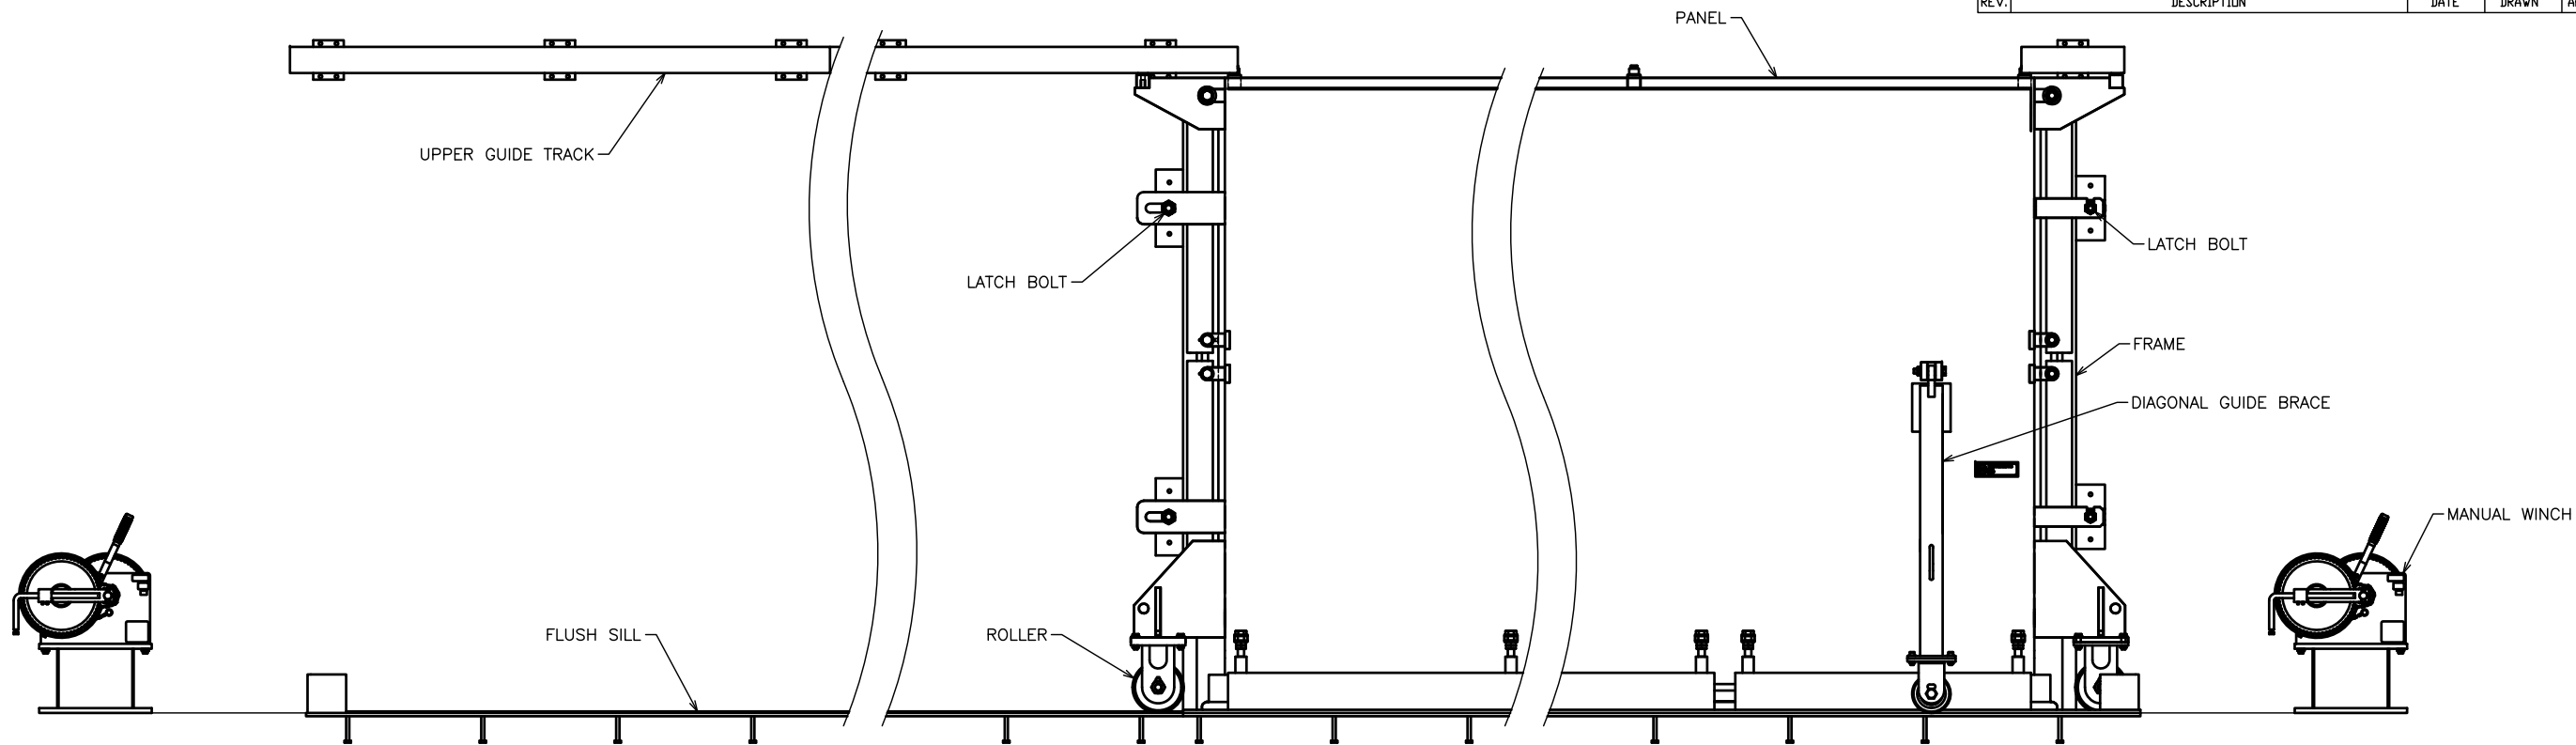

ELEVATION VIEW

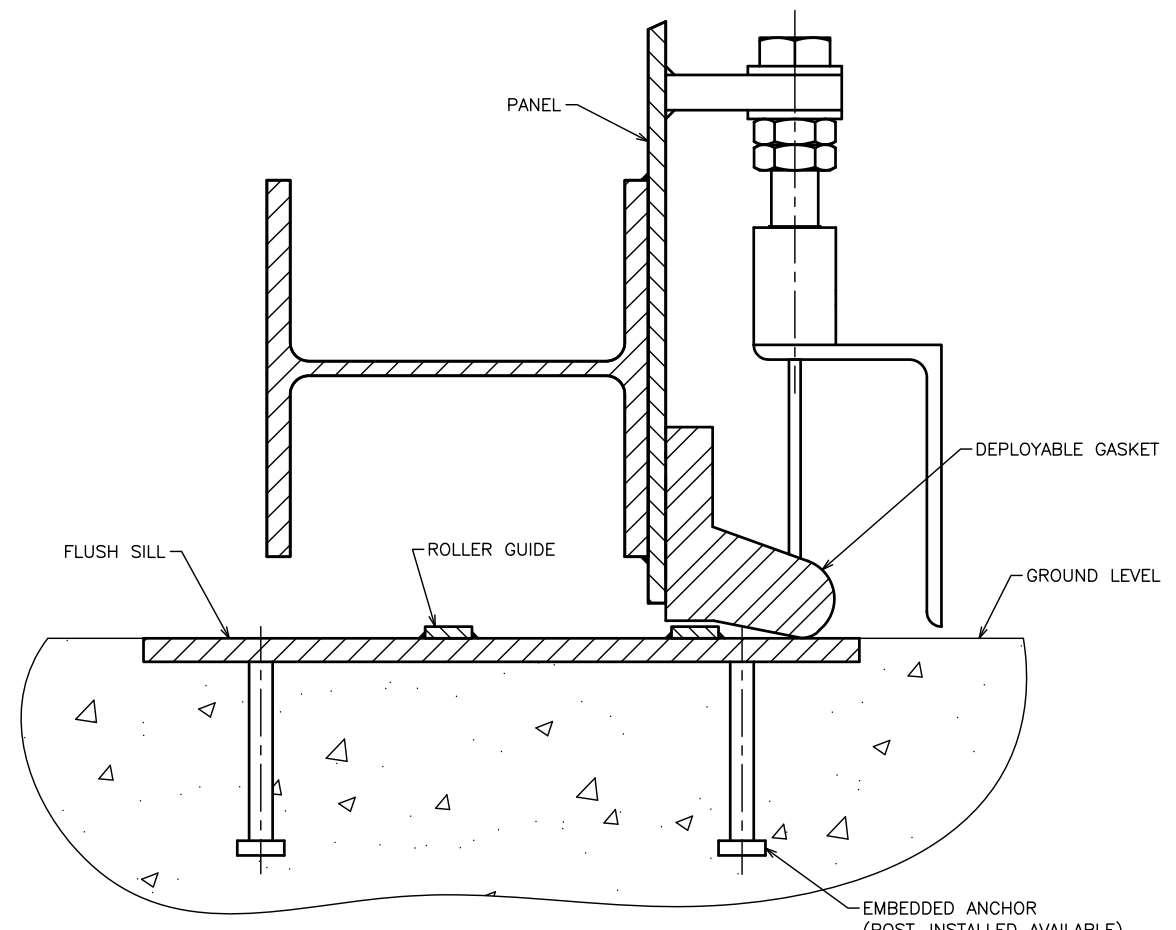

TYPICAL BOTTOM SECTION

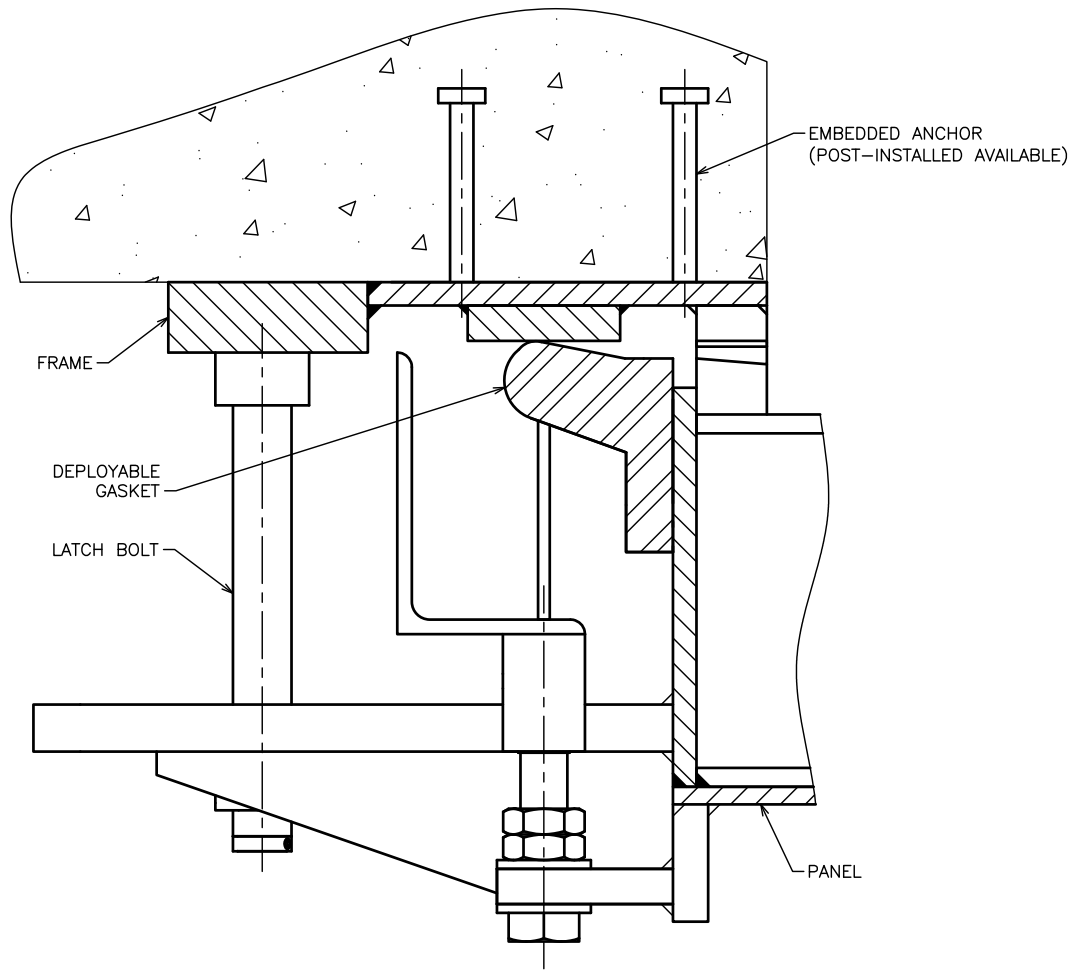

TYPICAL JAMB SECTION



THIS DRAWING CONTAINS COMPANY PROPRIETARY INFORMATION AND IS COPYRIGHTED BY WALZ & KRENZER, INC. (WK). WK ALLOWS USE OF THIS DRAWING IN PROJECT SPECIFICATIONS AND PLANS ONLY IF WK IS LISTED AS A QUALIFIED SUPPLIER.

WALZ & KRENZER, INC.
91 WILLENBROCK RD UNIT B4, OXFORD, CT 06478
WWW.STOPFLOODS.COM

**HORIZONTAL SLIDING
WATERTIGHT GATE
(MODEL FG-S)**